


THE SOUTH STATE STREET CORRIDOR STREETSCAPE PLAN
21 SOUTH STATE STREET - CITY OF WESTERVILLE, OHIO 43081

EDSALL & ASSOCIATES LLC = = = = =

LANDSCAPE ARCHITECTS
754 NEIL AVENUE

LAND PLANNERS COLUMBUS, OHIO 43215

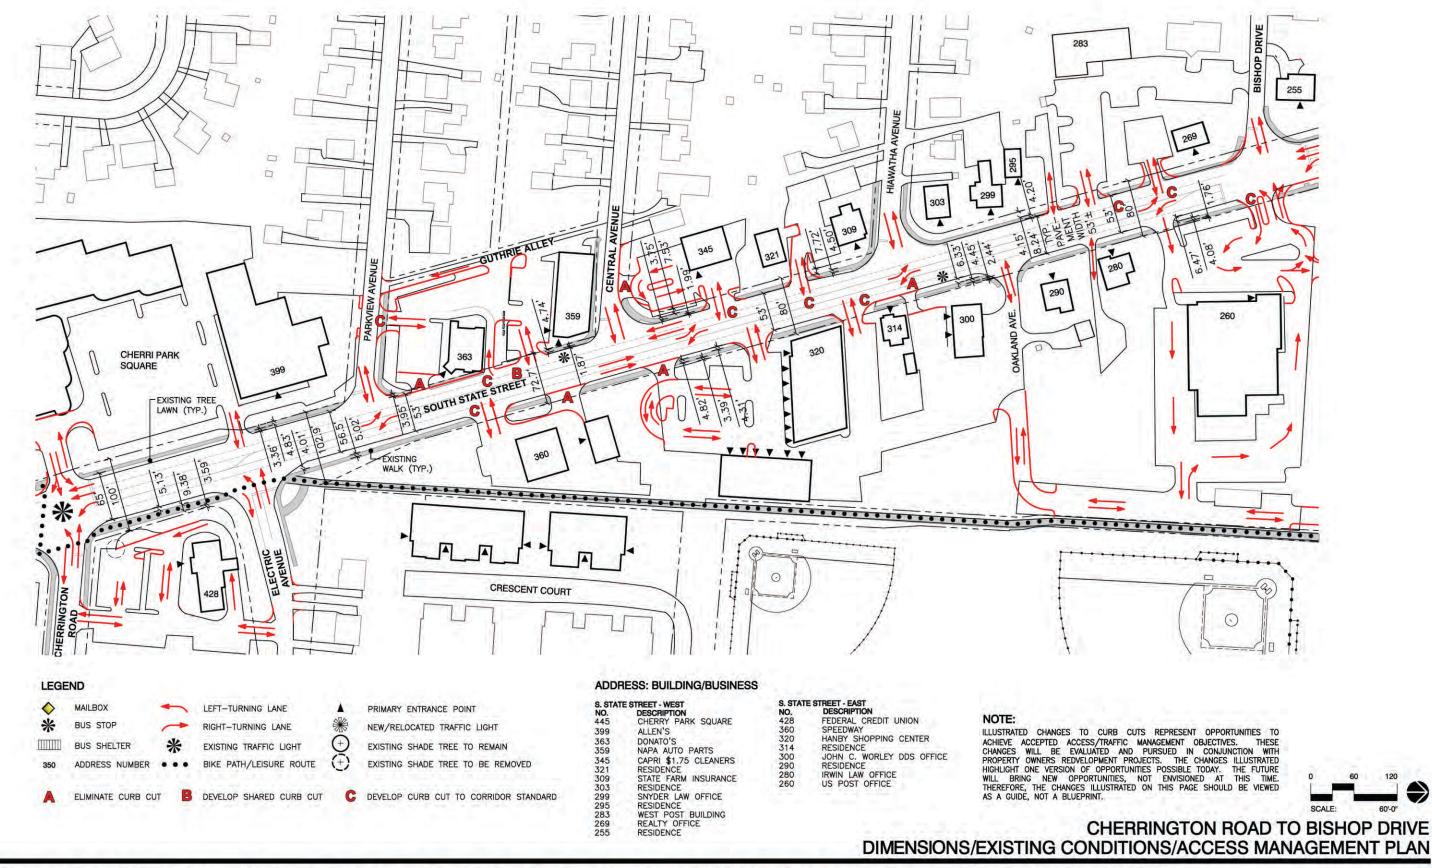


THE SOUTH STATE STREET CORRIDOR STREETSCAPE PLAN
21 SOUTH STATE STREET • CORRIDOR STREETSCAPE PLAN
CITY OF WESTERVILLE, OHIO 43081

EDSALL & ASSOCIATES LLC = = = = =

LANDSCAPE ARCHITECTS = 754 NEIL AVENUE =


LAND PLANNERS COLUMBUS, OHIO 43215

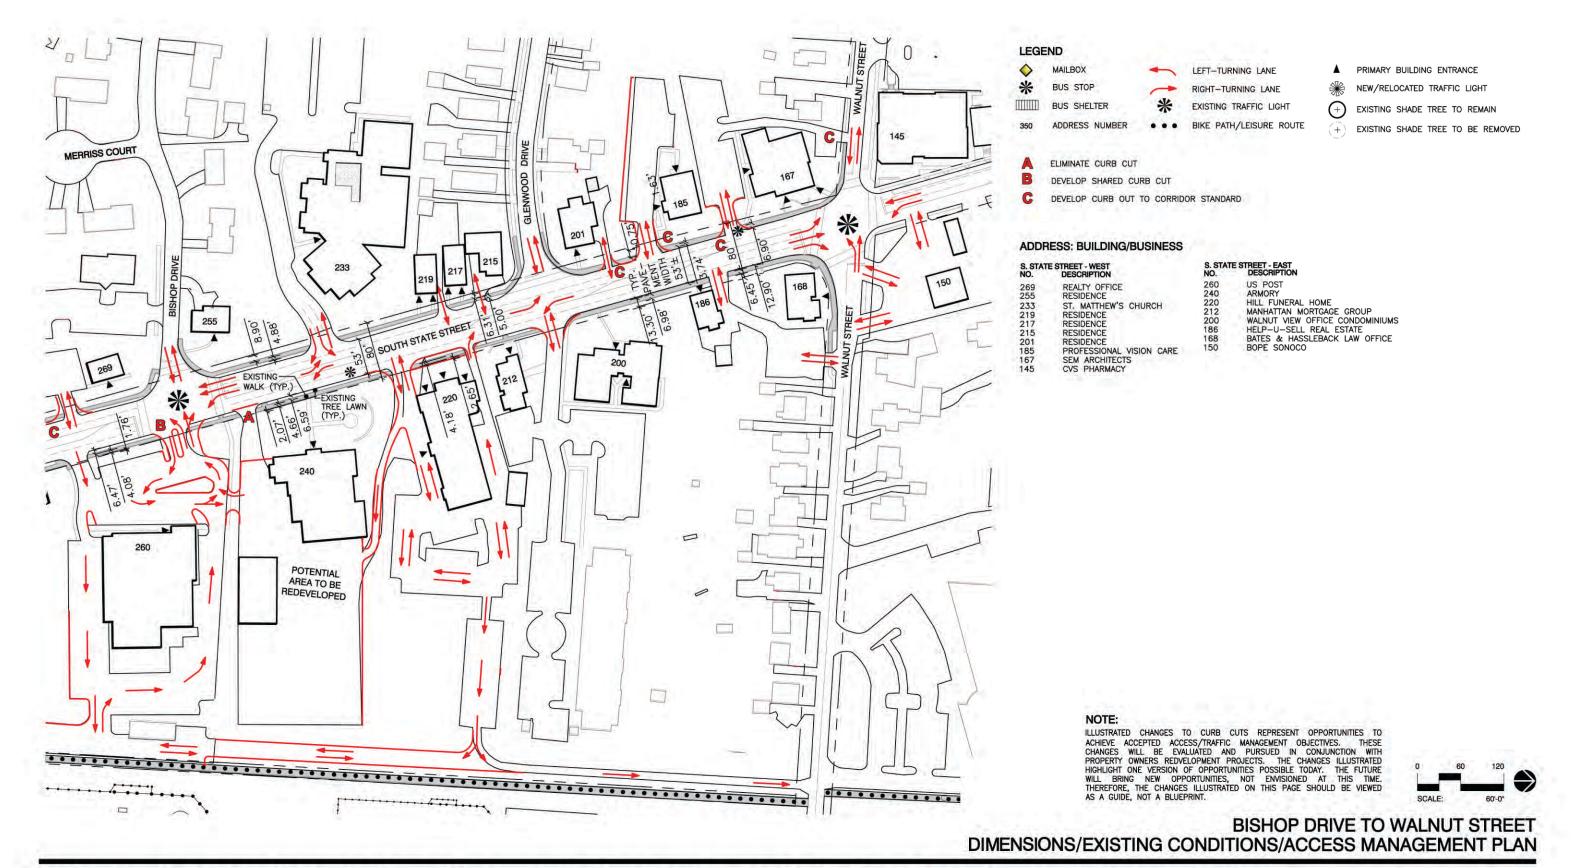

THE SOUTH STATE STREET CORRIDOR STREETSCAPE PLAN 21 SOUTH STATE STREET • • • CITY OF WESTERVILLE, OHIO 43081

EDSALL & ASSOCIATES LLC = = = = =

LANDSCAPE ARCHITECTS 754 NEIL AVENUE ■ LAND PLANNERS ■ COLUMBUS, OHIO 43215

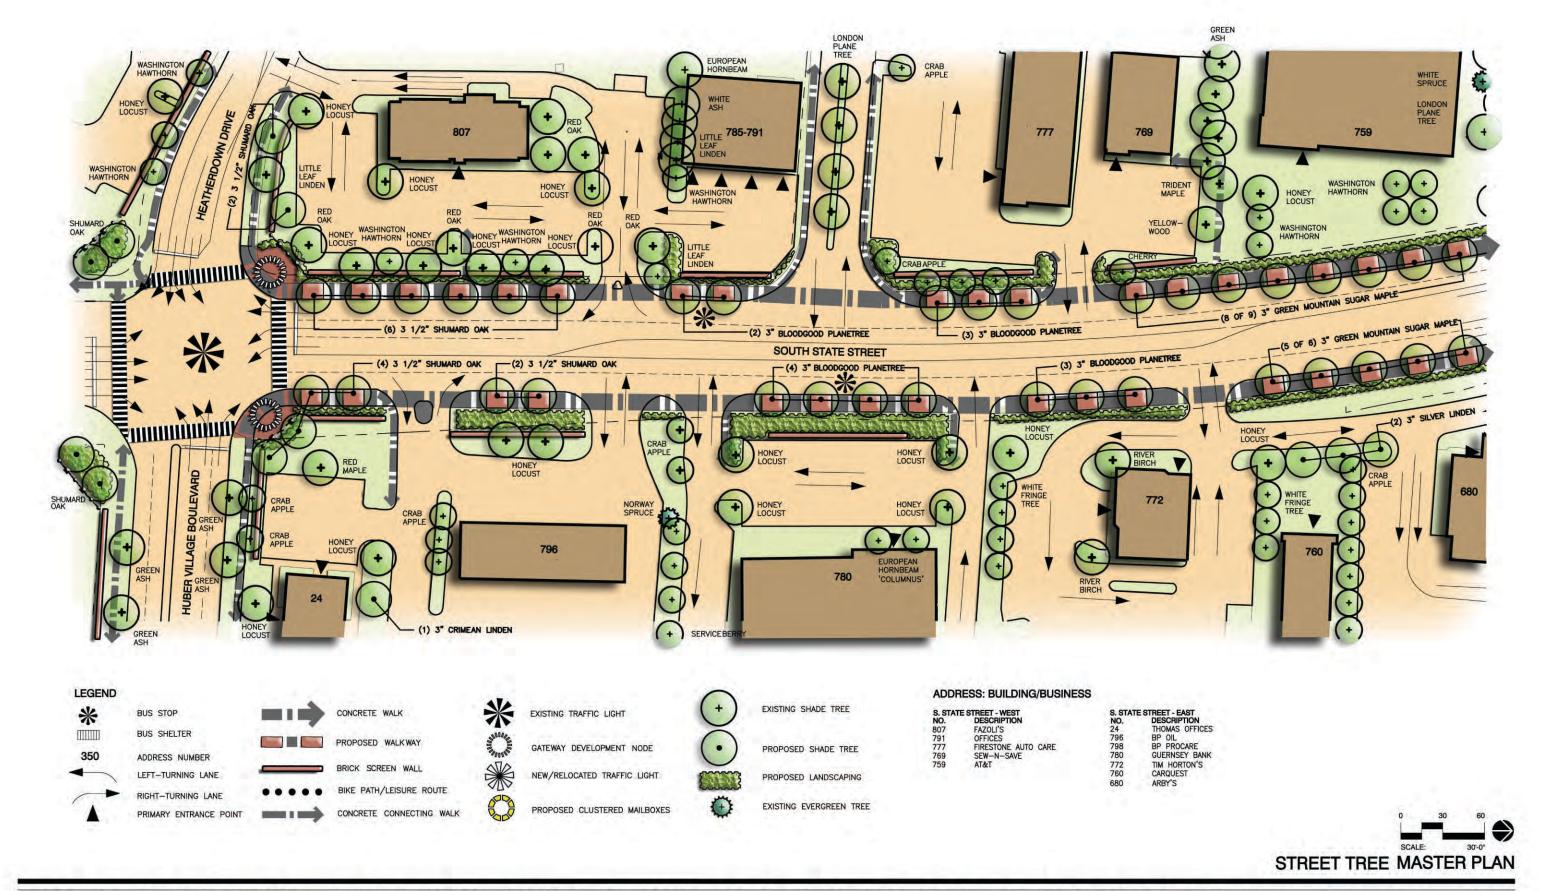

THE SOUTH STATE STREET CORRIDOR STREETSCAPE PLAN 21 SOUTH STATE STREET . . CITY OF WESTERVILLE, OHIO 43081

EDSALL & ASSOCIATES LLC = = =

LANDSCAPE ARCHITECTS
754 NEIL AVENUE

LAND PLANNERS COLUMBUS, OHIO 43215




THE SOUTH STATE STREET CORRIDOR STREETSCAPE PLAN
21 SOUTH STATE STREET • • CITY OF WESTERVILLE, OHIO 43081

EDSALL & ASSOCIATES LLC = = = = =

LANDSCAPE ARCHITECTS
754 NEIL AVENUE

■ LAND PLANNERS ■ COLUMBUS, OHIO 43215

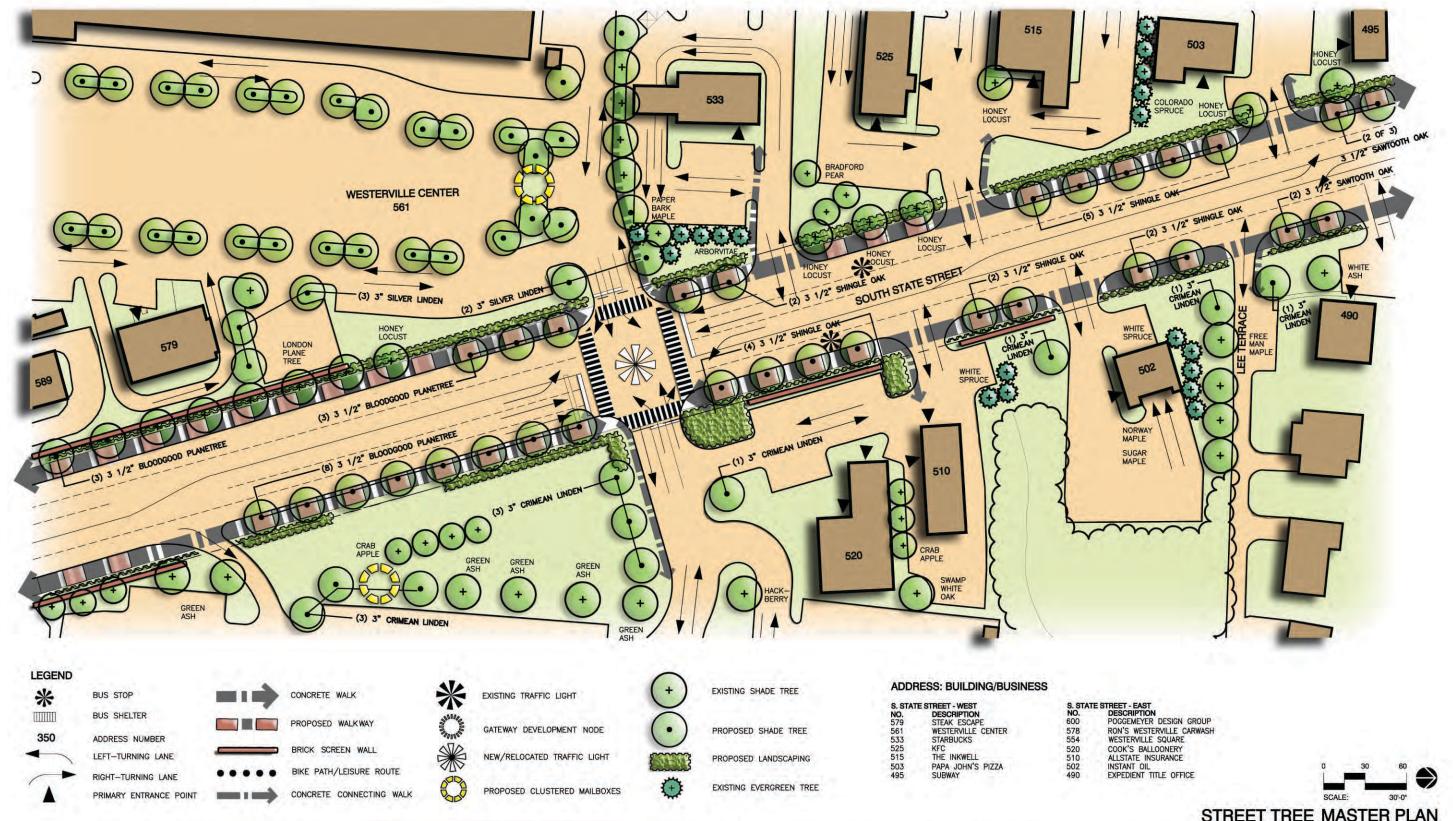

STREET TREE MASTER PLAN

THE SOUTH STATE STREET CORRIDOR STREETSCAPE PLAN 21 SOUTH STATE STREET WESTERVILLE, OHIO 43081

EDSALL & ASSOCIATES LLC

LANDSCAPE ARCHITECTS 754 NEIL AVENUE

■ LAND PLANNERS ■ COLUMBUS, OHIO 43215



STREET TREE MASTER PLAN

THE SOUTH STATE CORRIDOR STREETSCAP 21 SOUTH STATE STREET

EDSALL & ASSOCIATES LLC

754 NEIL AVENUE

■ LAND PLANNERS ■ COLUMBUS, OHIO 43215




SOUTH STATE STREET CORRIDOR STREETSCAPE 21 SOUTH STATE STREET CITY OF WESTERVILLE, OHIO 43081

EDSALL & ASSOCIATES LLC =


754 NEIL AVENUE


■ LAND PLANNERS ■ COLUMBUS, OHIO 43215

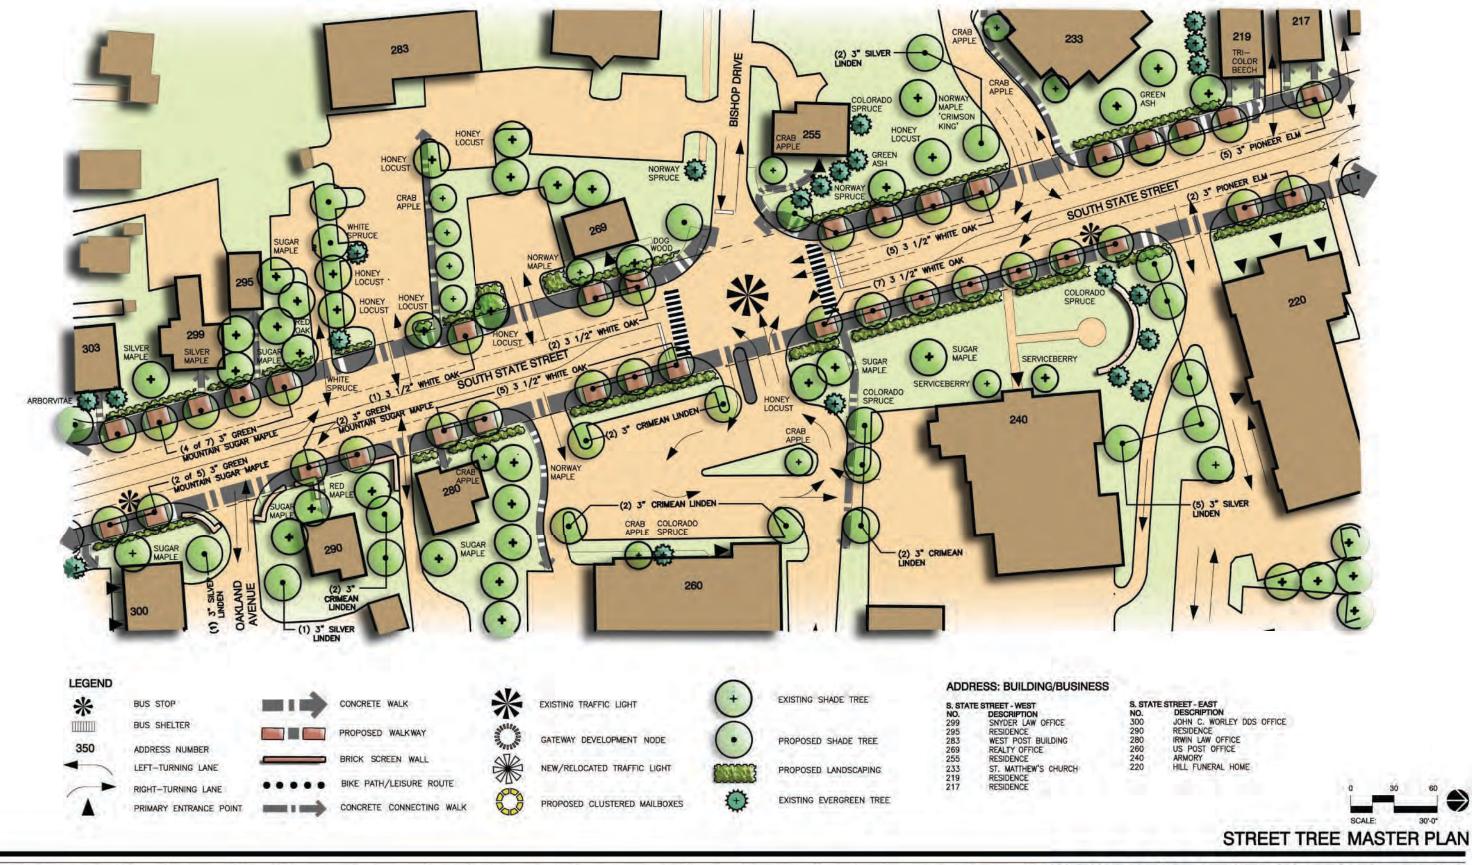

614 - 221 - 0580



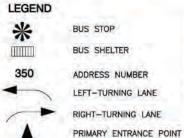

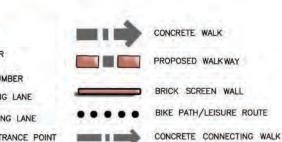






## ADDRESS: BUILDING/BUSINESS

S. STATE STREET - WEST
NO. DESCRIPTION
215 RESIDENCE
201 RESIDENCE
200 WALNUT VIEW OFFICE CONDOMINIUMS
185 PROFESSIONAL VISION CARE
186 HELP-U-SELL REAL ESTATE
167 SEM ARCHITECTS
188 BATES & HASSLEBACK LAW OFFICE
145 CVS PHARMACY
150 BOPE SONOCO

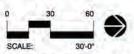

STREET TREE MASTER PLAN